



## Kilworth House

Design a Kitchen within a Log Cabin

## The Brief

- To design a kitchen within a log cabin which was to be taken down in Scotland and rebuilt on the grounds of Kilworth, incorporating machines for private banqueting and pre theatre ala carte buffets.

## Challenges

- Services required;
- Carrying the equipment across open countryside and up scaffolding.
- On arrival and rebuild of the Log Cabin, we discovered that the Internal dimensions were slightly smaller causing last minute changes Prior to the scheduled opening.
- All fabrication was bespoke.
- Ductwork from the extraction system was placed so that it was not Visible to the public and all smells diverted from them. Noise Reduction was also of paramount importance.

The authentic log cabin restaurant, 'The Staging Post', is idyllically situated next to the theatre. This unique facility provides corporate hospitality at its very best for up to 50 persons both pre-show and during the interval.

This exceptional venue may be booked for a delicious 3 course pre theatre buffet (minimum 30 covers), providing the perfect way to exclusively entertain your VIP guests - or simply to enjoy the company of friends with a special social gathering - on a beautiful summer's evening.

Complete with bar, kitchen and cloakrooms, The Staging Post has a wonderfully warm and welcoming atmosphere with guests free to stroll outside onto the veranda to delight in the beautiful woodland surroundings.

The Staging Post may also be hired outside of the theatre season on a year round basis for a drinks reception or dinner.

“Whitco successfully completed the kitchen installation at the above project in 2007, working to a tight installation schedule, this compact kitchen installation was well designed fulfilling all the needs of the Chef and Kitchen Staff and was brought in on time and on budget. Yet another successful team effort by Whitco.”

**Richard Coppock**

**Associate Director, Corporate Architecture Ltd**




For more information contact:

Whitco Catering  
& Bakery equipment Limited,  
Cottingham Way, Thrapston  
Northants NN14 4PL

Tel: +44(0)1832735007  
Fax: +44(0)1832734433  
Email: [info@whitcoltd.com](mailto:info@whitcoltd.com)



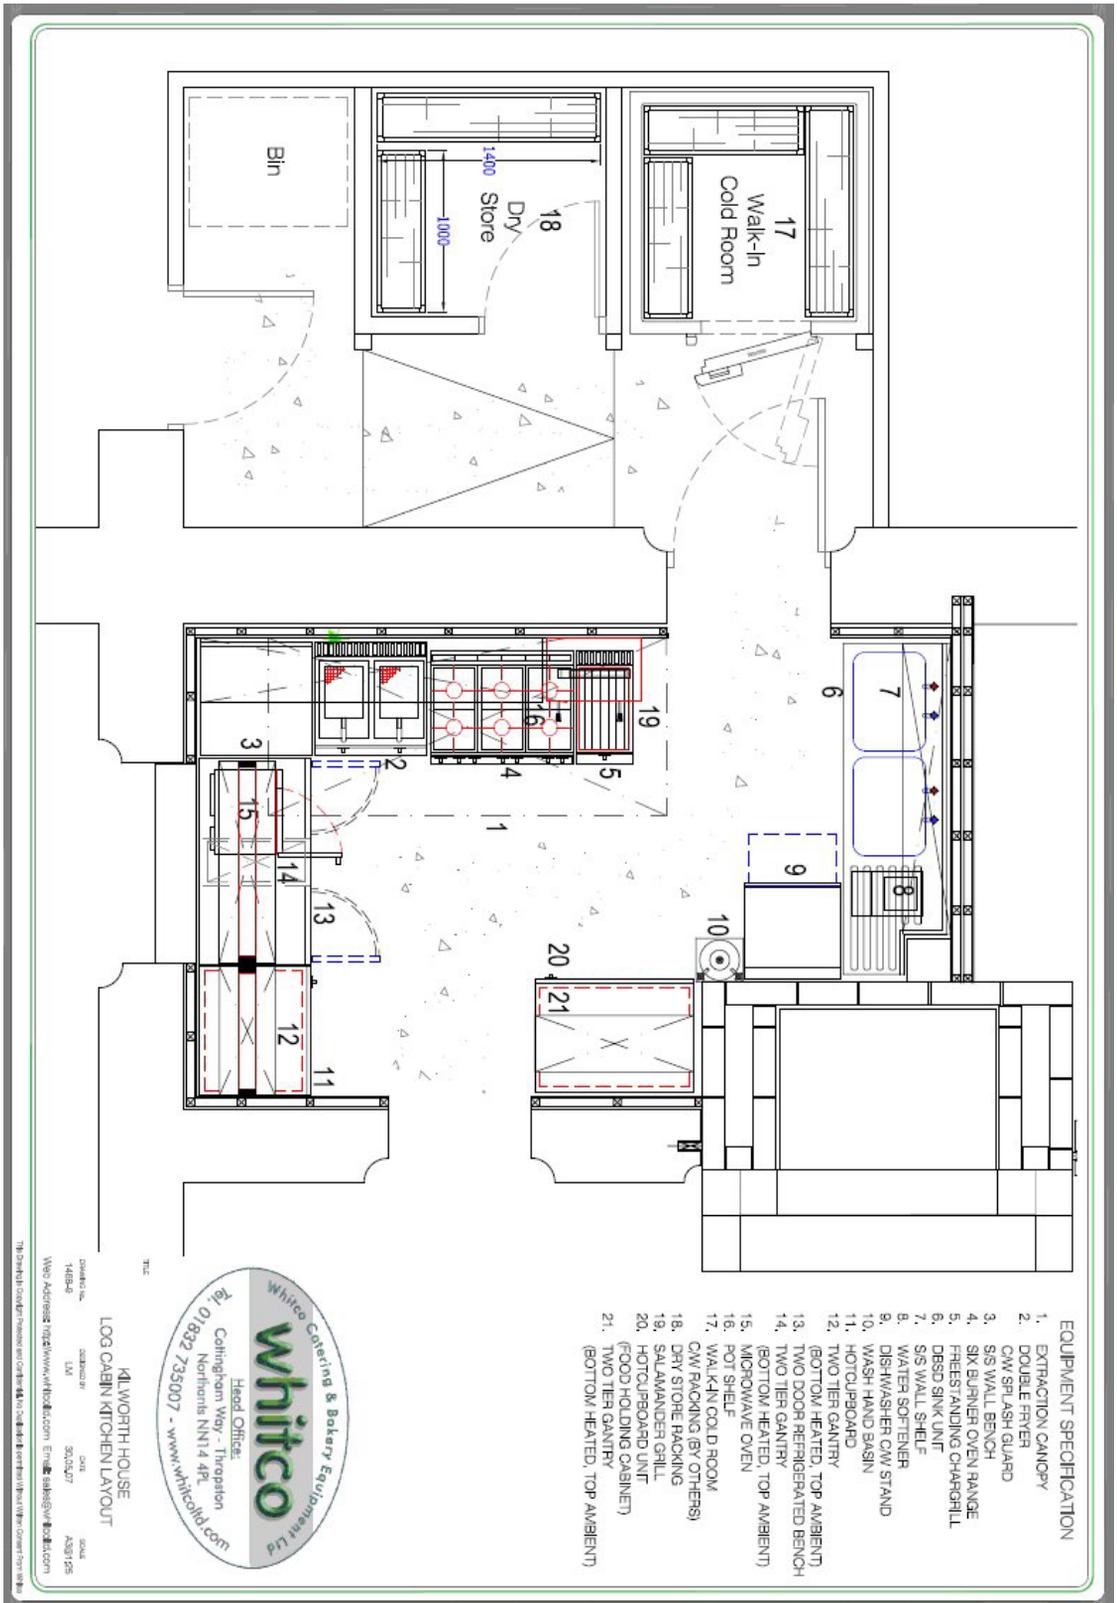

141 WORTH HOUSE  
LOG CABIN KITCHEN LAYOUT

CONTRACT NO. 14584  
WEB ADDRESS: [www.whitco.com](http://www.whitco.com) EMAIL: [sales@whitco.com](mailto:sales@whitco.com)  
DATE: 20/02/07  
SCALE: AS SHOWN